
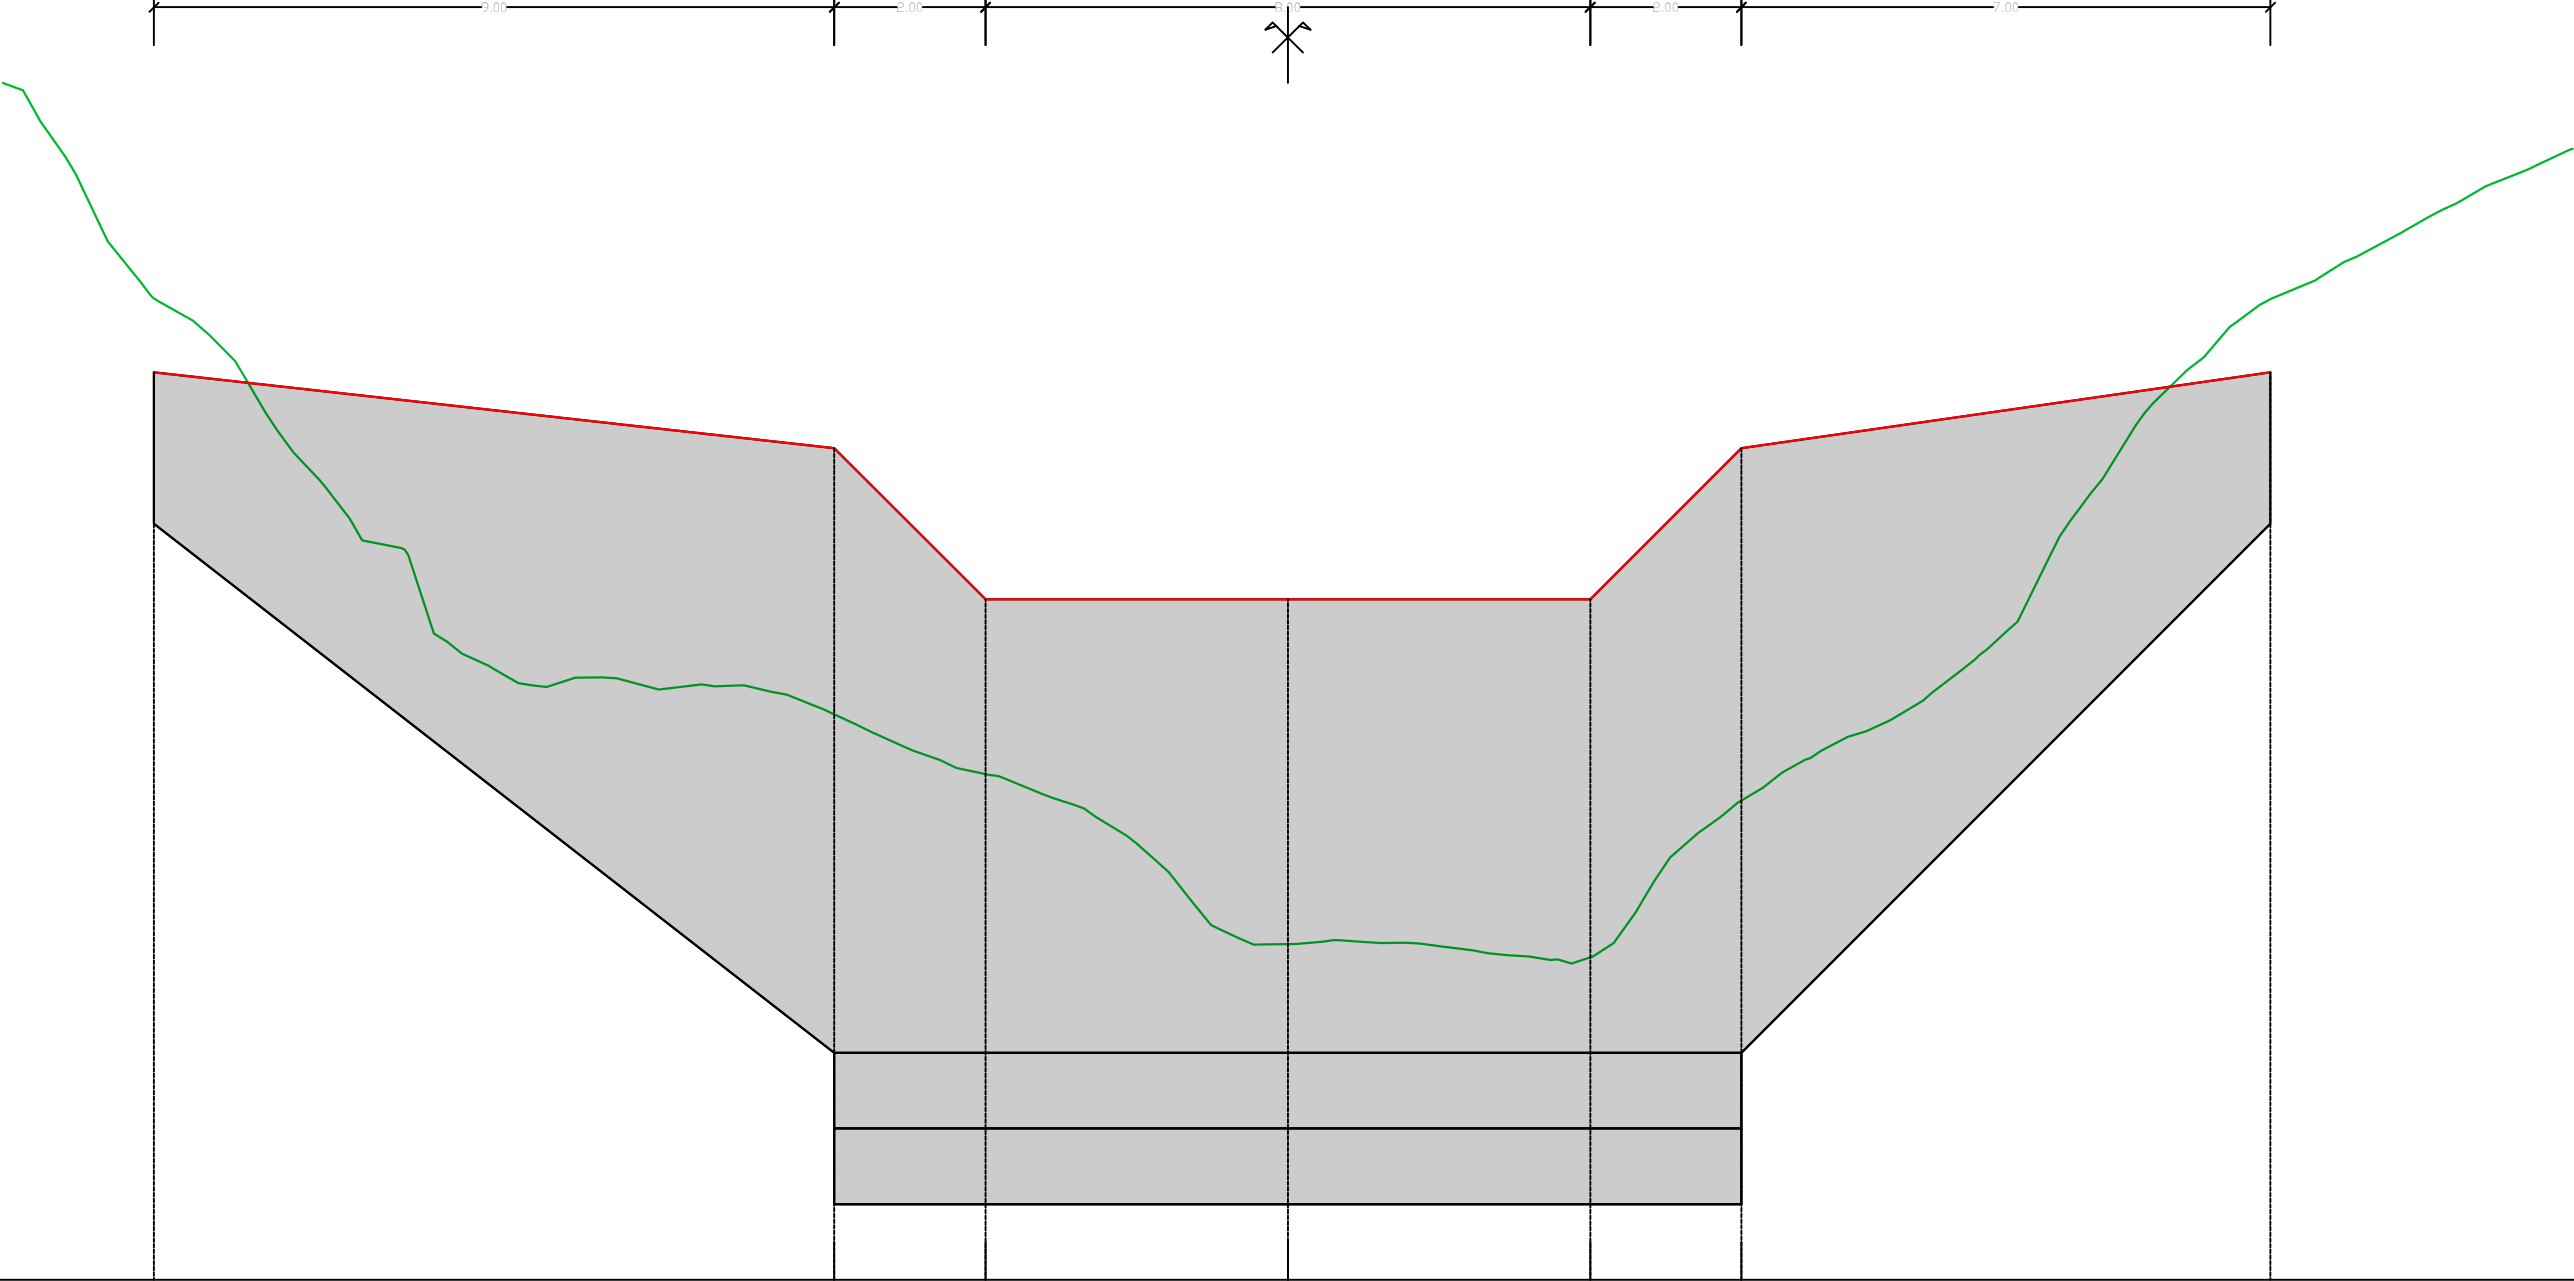


Profil n°: P-02  
Abscisse : 18.85 m  
Echelle des longueurs : 1/100  
Echelle des altitudes : 1/100

rive droite

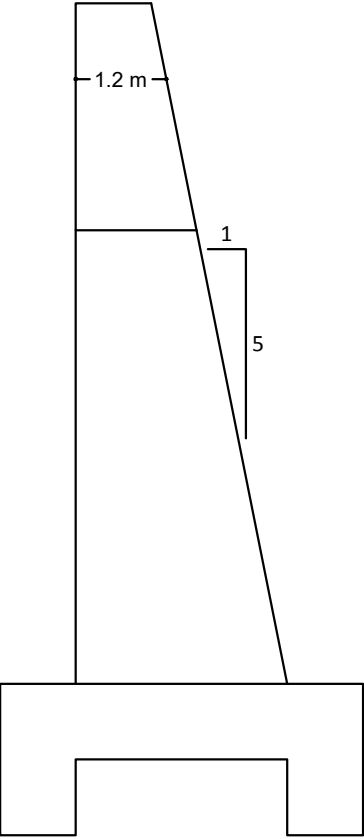

PC : 844.00 m

Altitudes TN		-16.00 - 858.55	-14.00 - 856.22	-12.00 - 853.73	-10.00 - 851.86	-8.00 - 851.84	-6.00 - 851.48	-4.00 - 850.69	-2.00 - 849.77	0.00 - 848.44	2.00 - 848.41	4.00 - 848.26	6.00 - 850.34	8.00 - 851.42	10.00 - 853.41	12.00 - 856.11	14.00 - 857.47	16.00 - 858.52
Distances à l'axe TN		-16.00	-14.00	-12.00	-10.00	-8.00	-6.00	-4.00	-2.00	0.00	2.00	4.00	6.00	8.00	10.00	12.00	14.00	16.00
Altitudes Projet		856.00					855.00	853.00		853.00		853.00	855.00					856.00
Distances à l'axe Projet		-15.00					-6.00	-4.00		0.00		4.00	6.00				13.00	
Distances partielles Projet				9.00			2.00	4.00		4.00		2.00		7.00				
Altitudes Assise		854.00					847.00 845.00			845.00			847.00 845.00				854.00	
Distances à l'axe Assise		-15.00					-6.00 -8.00			0.00			6.00 8.00				13.00	
Distances partielles Assise				9.00			6.00			6.00			7.00					