


Border guard pattalion

Border guard pattalion			
COMMENTS	AREA M2	BUILDING	
	13	MAIN GATE	1
	24	QUICK REACTION FORCE	2
	85.20	Electric room	3
	120	SECURITY BUILDING	4
	77	Maintenance BUILDING	5
	149	Water tank	6
	97	HONOR GUARD platform	7
	270	HEADQUARTER BUILDING	8
	370	OFFICERS MESS AND ACCOMMODATION	9
	59	platform	10
	192	TRAINING SHADES	11
	————	INFANTRY FILED (100*80)	12
	161	MOSQUE	13
	133	CAMP admin OFFICE	14
	918	NOCKS AND ENLISTED MESS	15
	204	GENERAL STORE	16
	2641.08	NCO's AND soliders ACCOMMODATIO	17
	78	camp master sarg office	18
	136	TELE.BUILDING	19
	112.36	ammunition storage (1)	20
	277	TRANSPORT STATION	21
	58	GUARD POST	22
	228	ammunition storage (2)	23
	472	Maintenance work shop	24
	1114	Parking shade's	25
	128	football field	26
	127	commander accommodation	27
	9755.14	TOTAL	
20069.17m2 paved area			
3411.42m2 Candrene area			

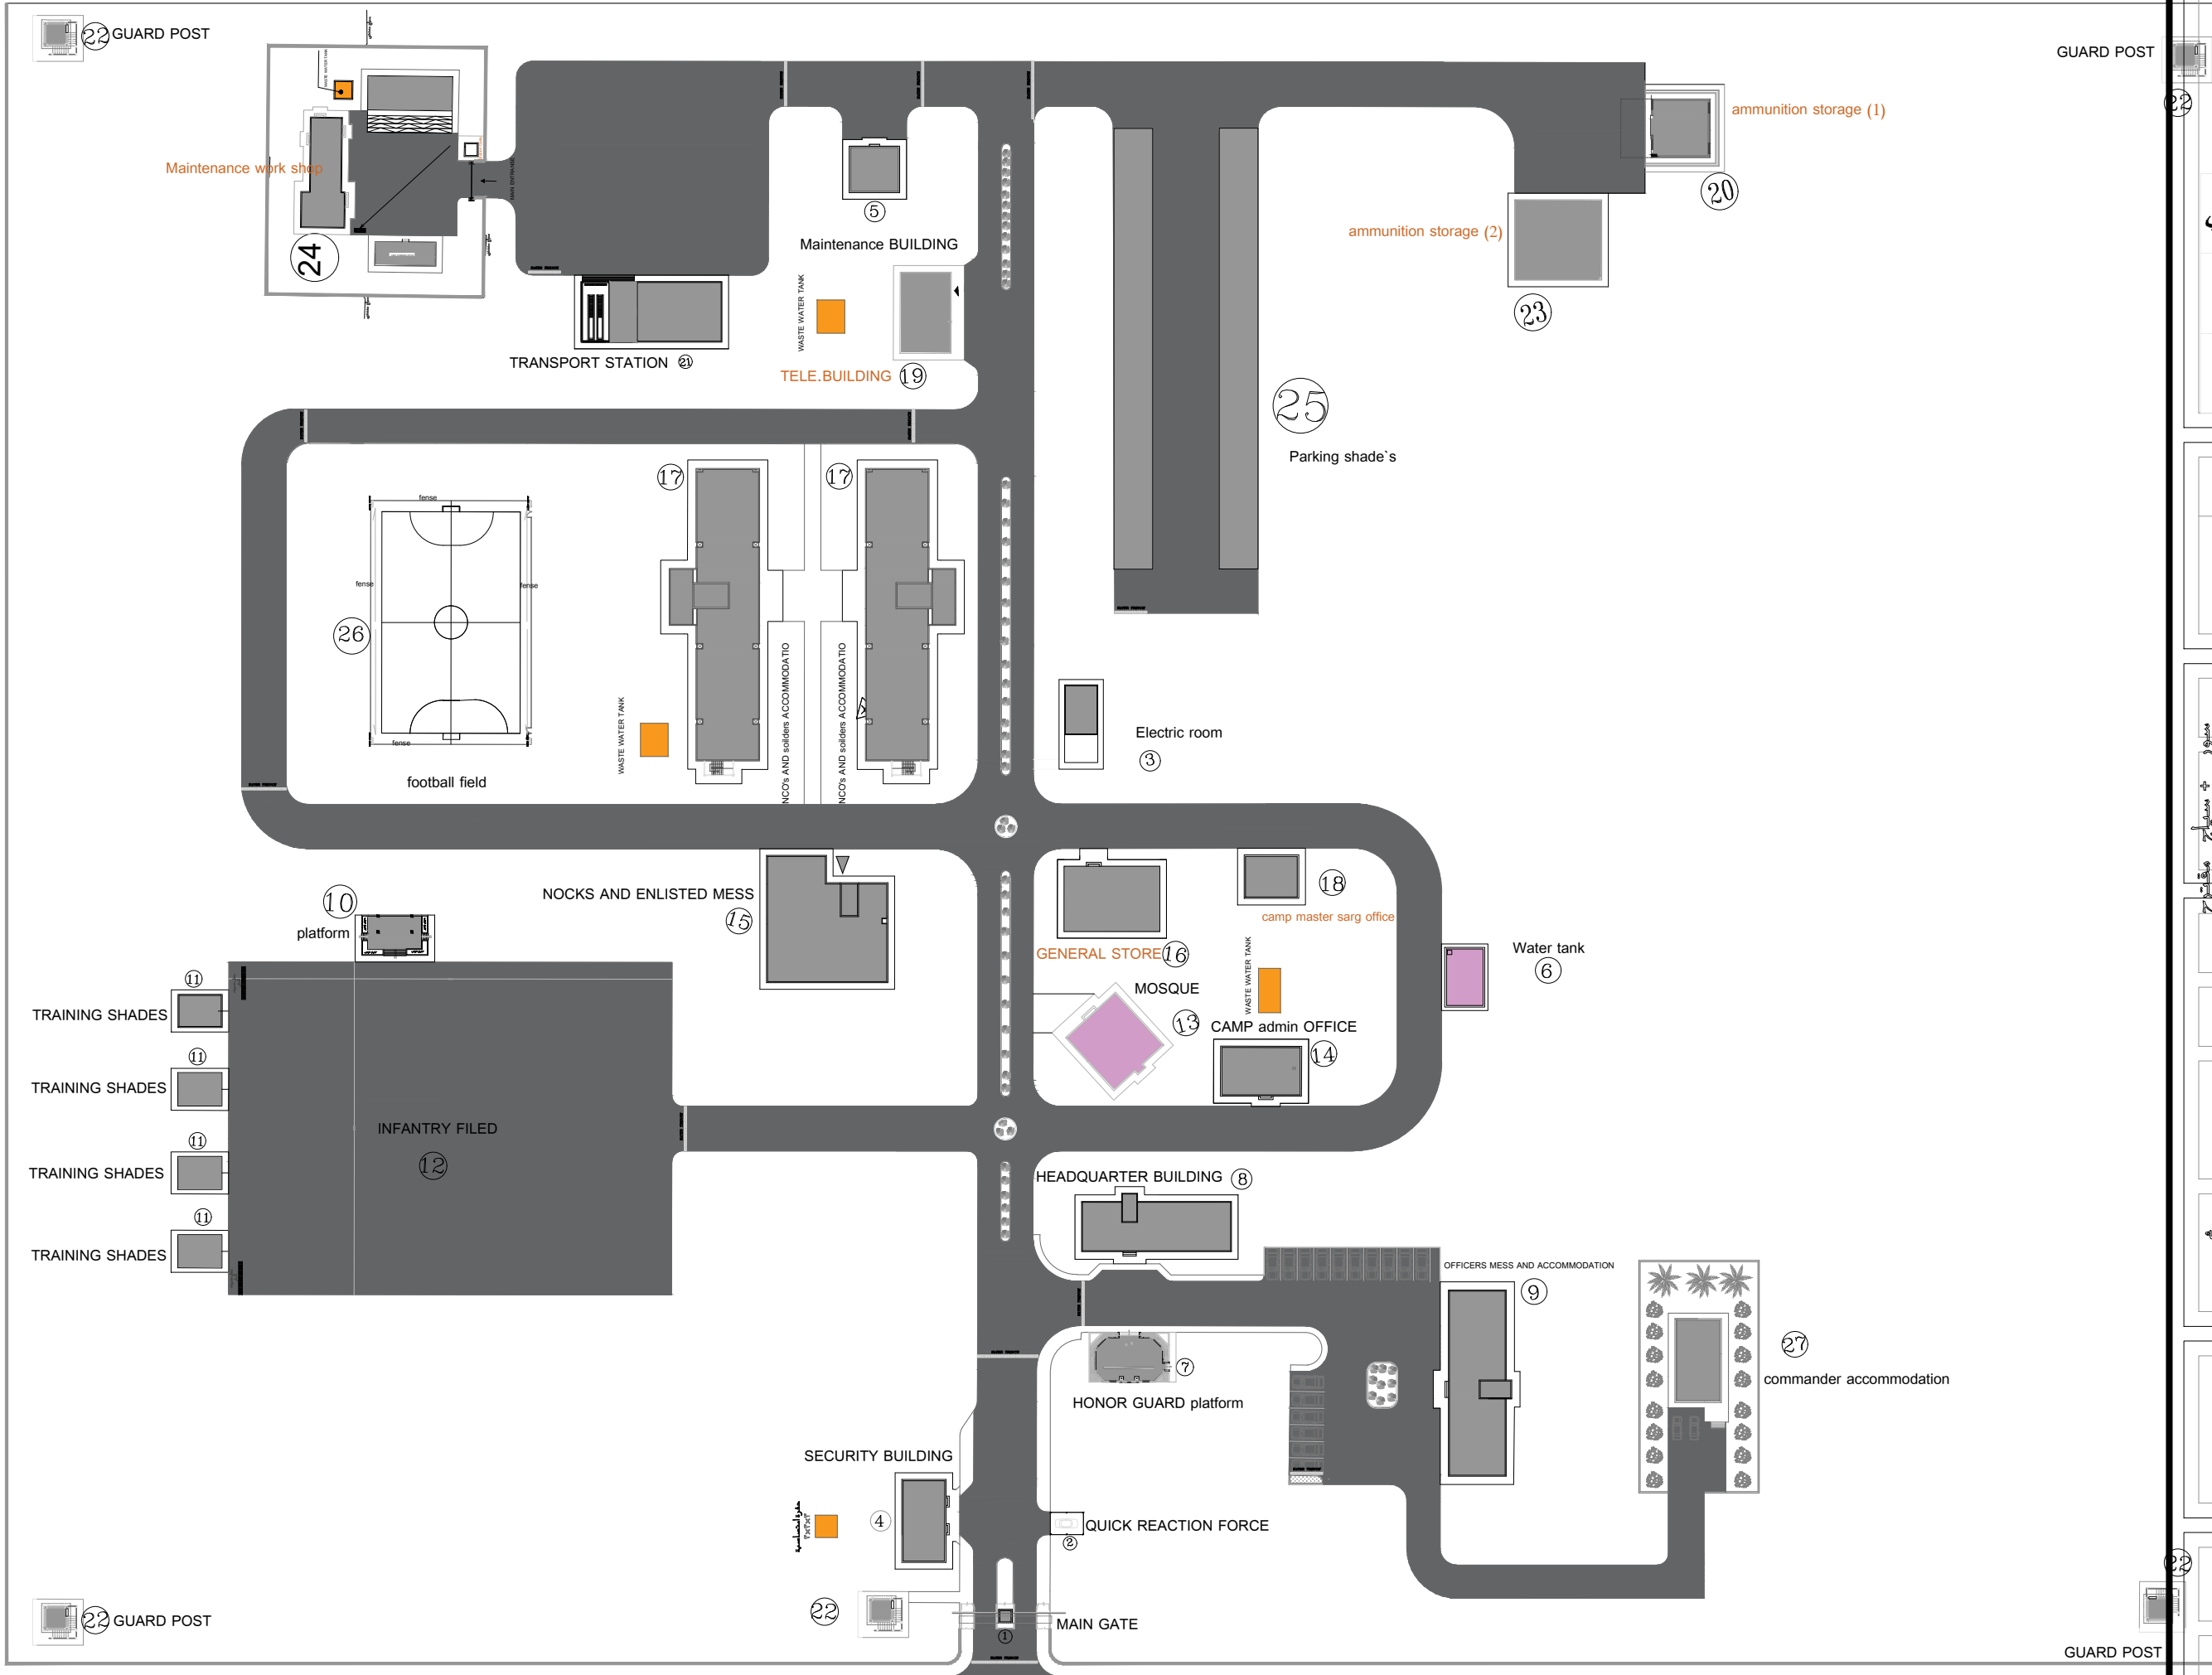

land area 119989.32



القيادة العامة للقوات المسلحة الاردنية - الجيش العربي
مديرية مؤسسة الاسكان والاشغال العسكرية
شعبة الدراسات والتصميم

اسم المشروع

كتيبة حرس حدود نموذجية

رائد مهندس بزن الشمالى	تصميم معمارى
ركن اول معمارى	تدقيق
رائد مهندس بزن الشمالى	

عبدالله المحاميد	رسم
مسؤول قسم الرسم	تدقيق رسم
مهندس العمرى	
رئيس شعبة الدراسات والتصميم	تصديق
عقيد مهندس احمد بنى بكر	

مدير مؤسسة الاسكان والاشغال العسكريه	مصدق
عقيد مهندس محمد قديسات	

--	--

اسم اللوحه	
التاريخ	مقياس الرسم
رقم اللوحه	رقم المشروع