


6 3/5 12/17

Vat: CAT AVRANCHES

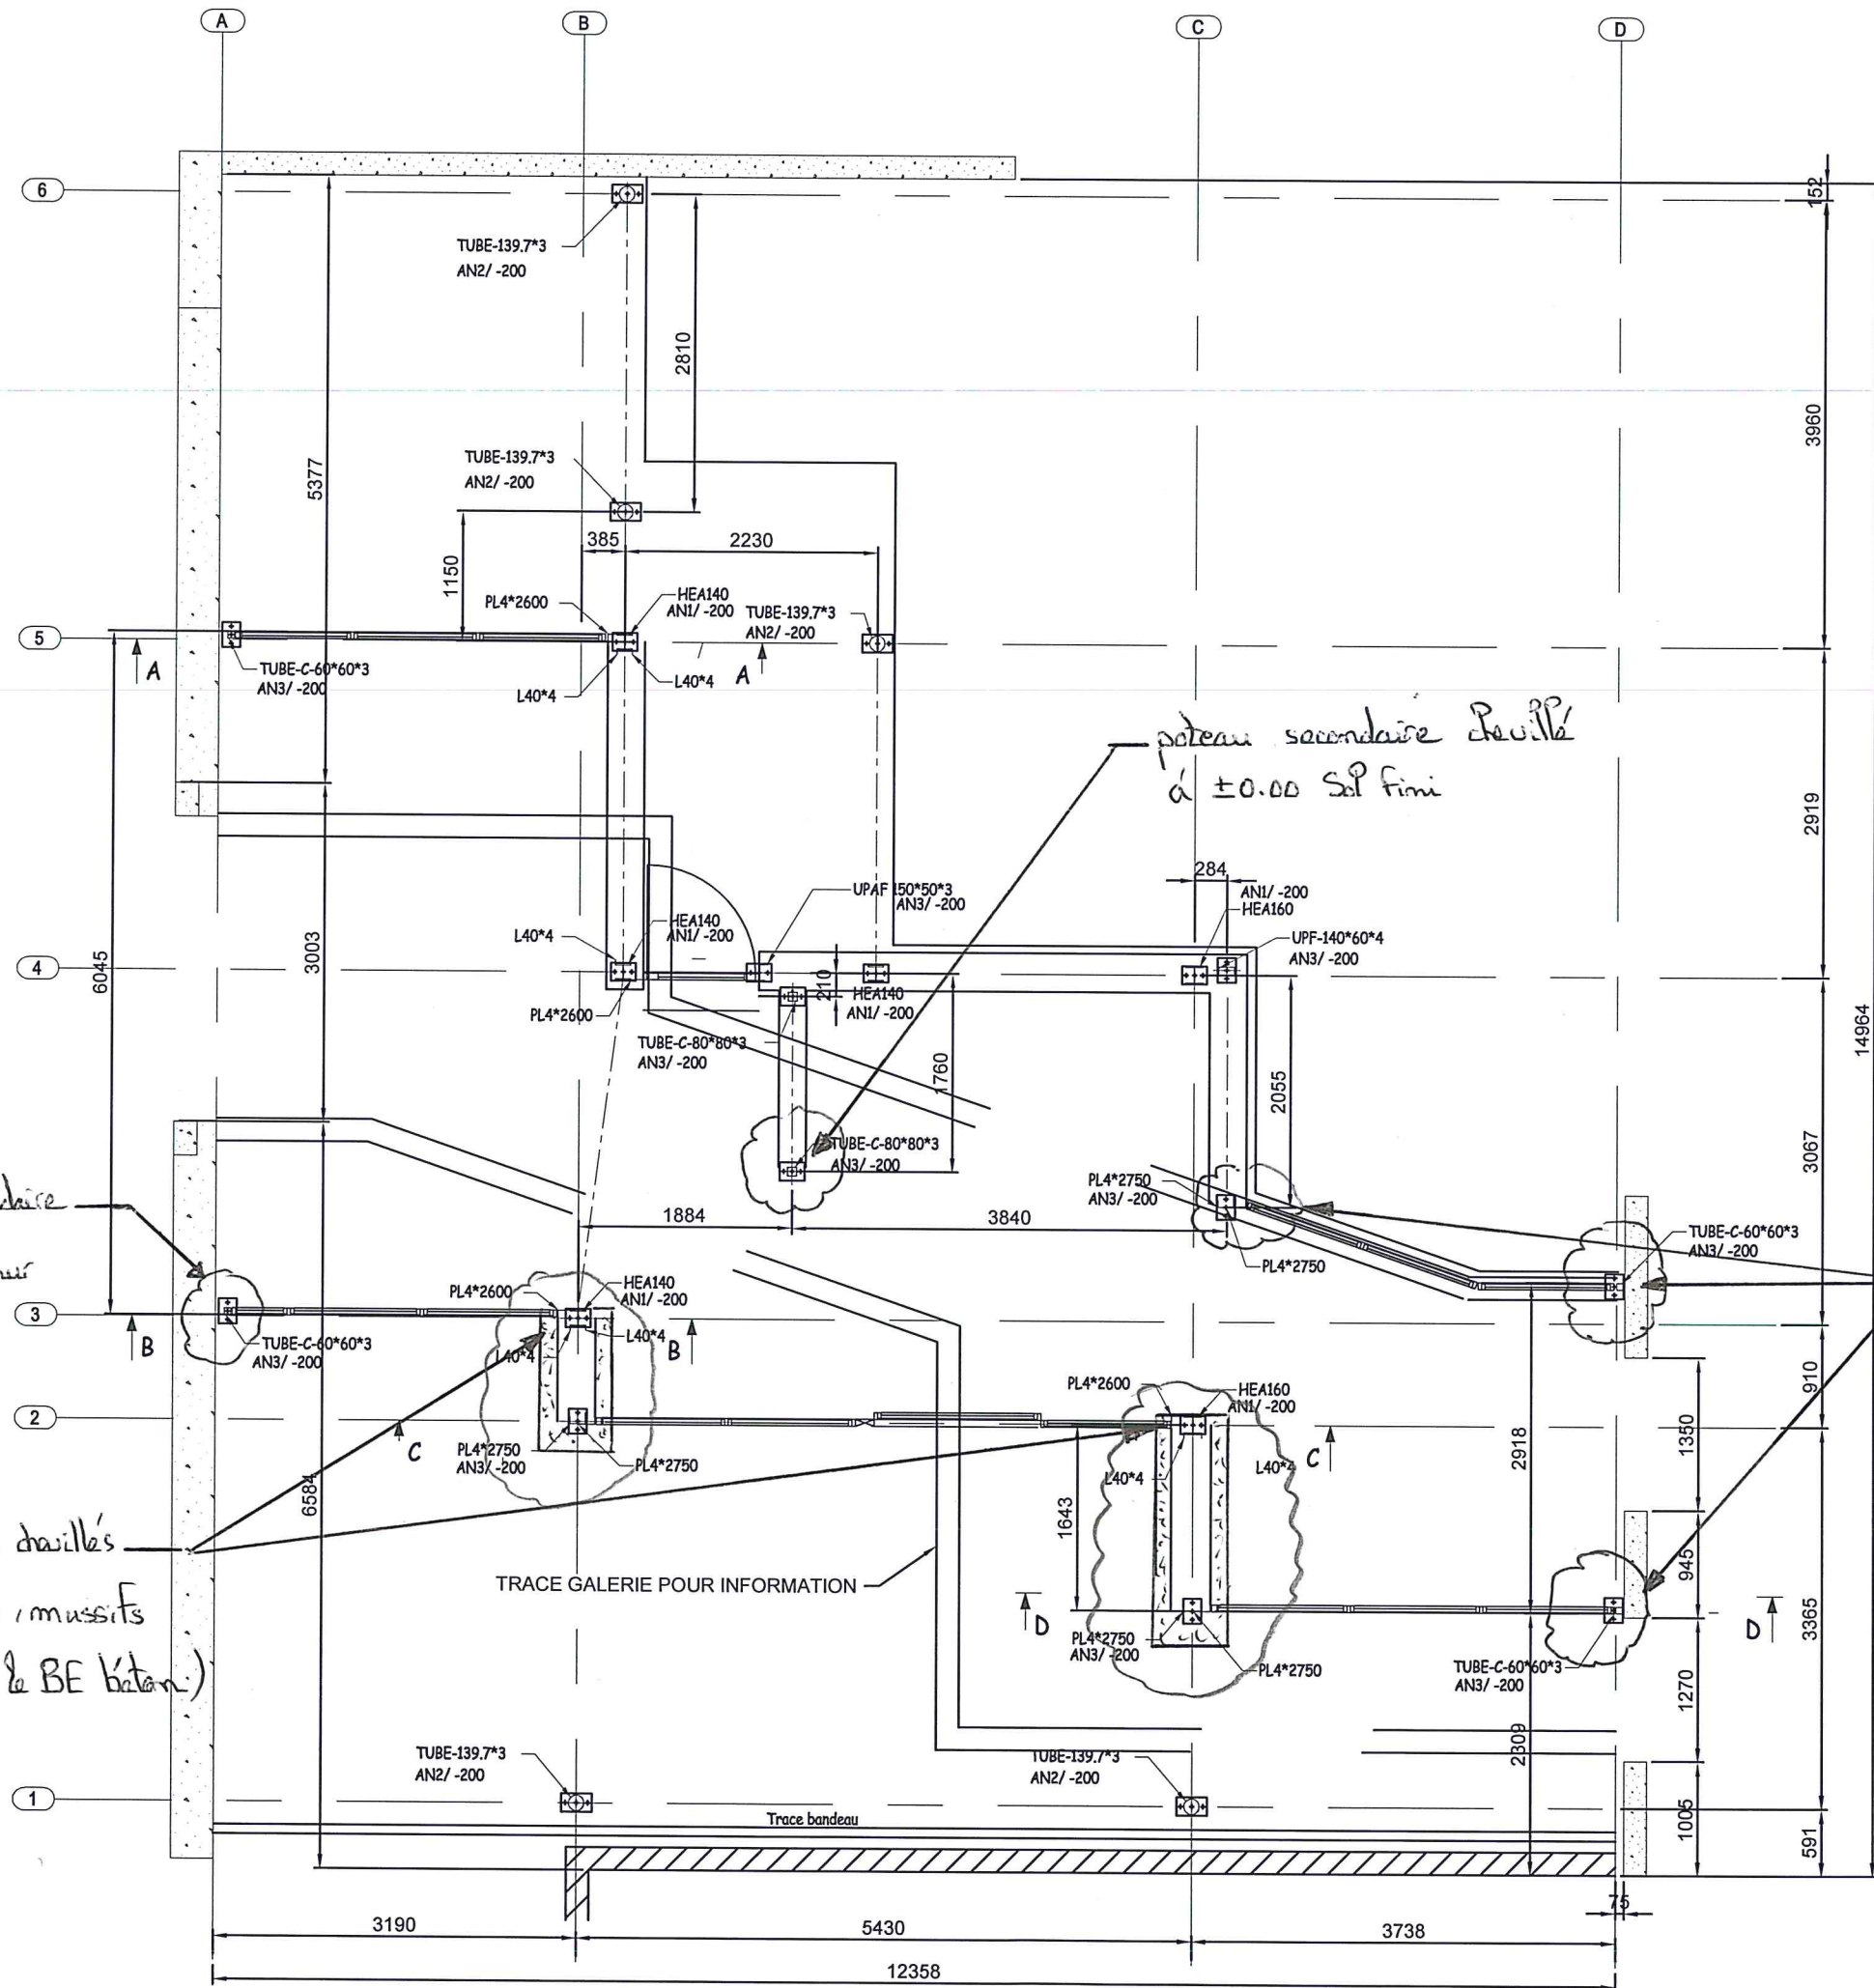

VUE EN PLAN
1:40