


ETAGE

SHOB = 348 m2
SHON = 340 m2

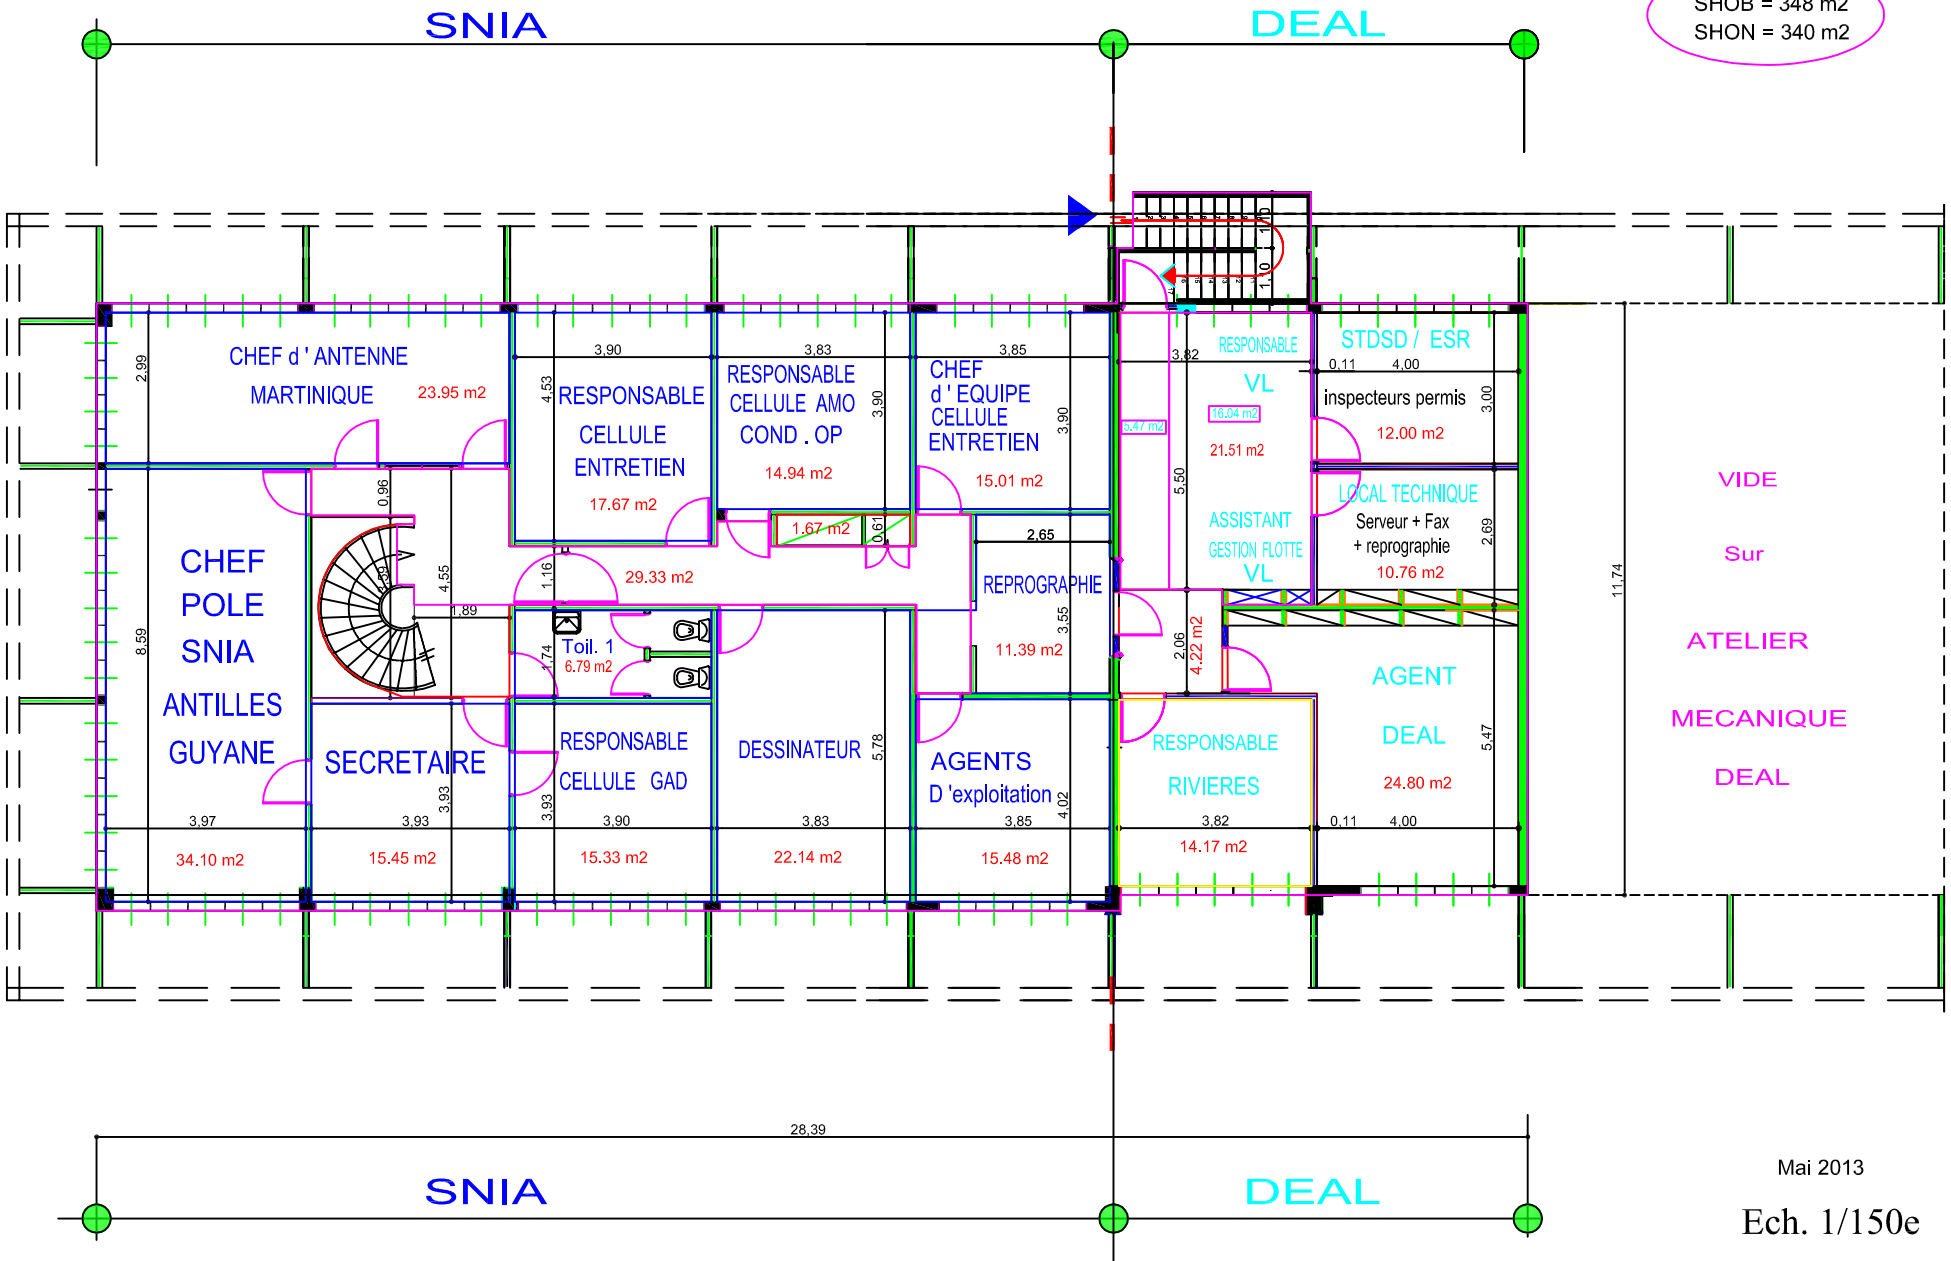


Mai 2013
Ech. 1/150e

RDC

RDC + ETAGE
SHOB = 785 m2
SHON = 582 m2

SHOB = 437 m2
SHON = 242 m2

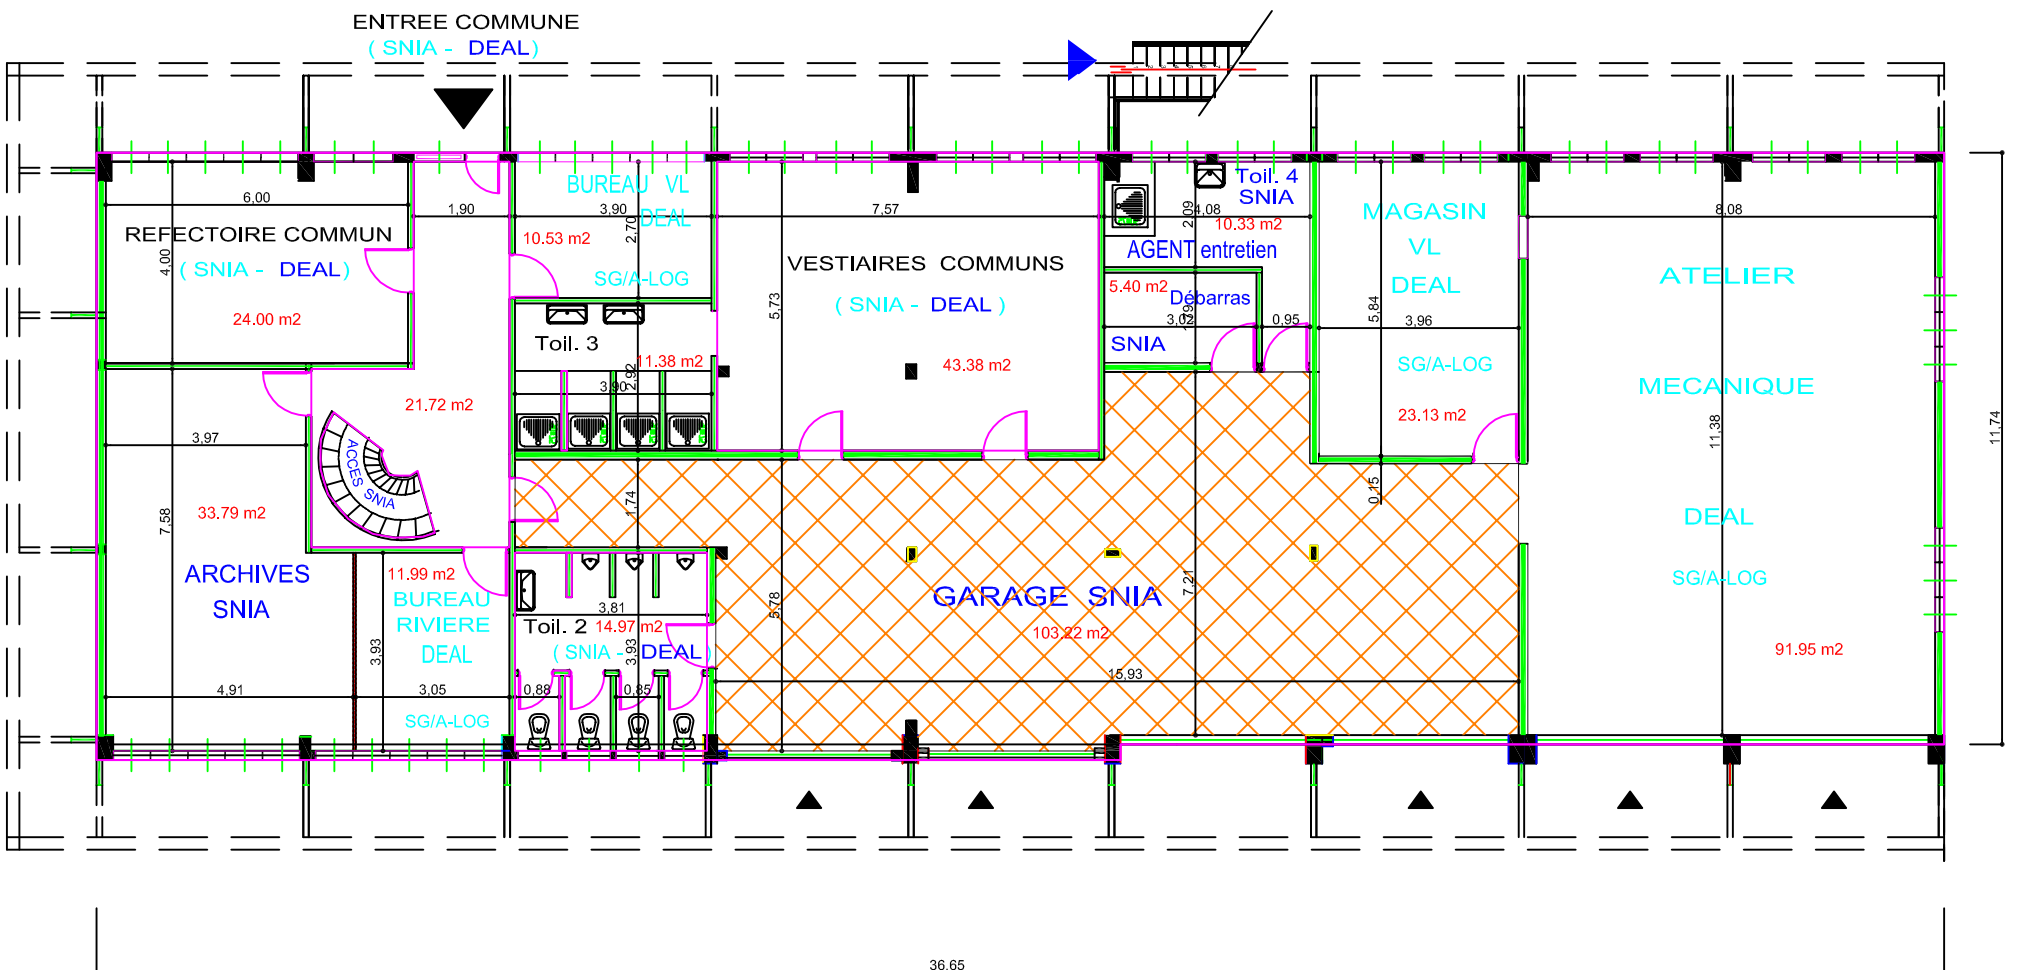

Mai 2013
Ech. 1/150e